



Installation Example
Concrete Class A 15 - D 400

Dynamic shearing forces on pavement / kerb must not affect the channel wall due to the friction connection with the haunching.

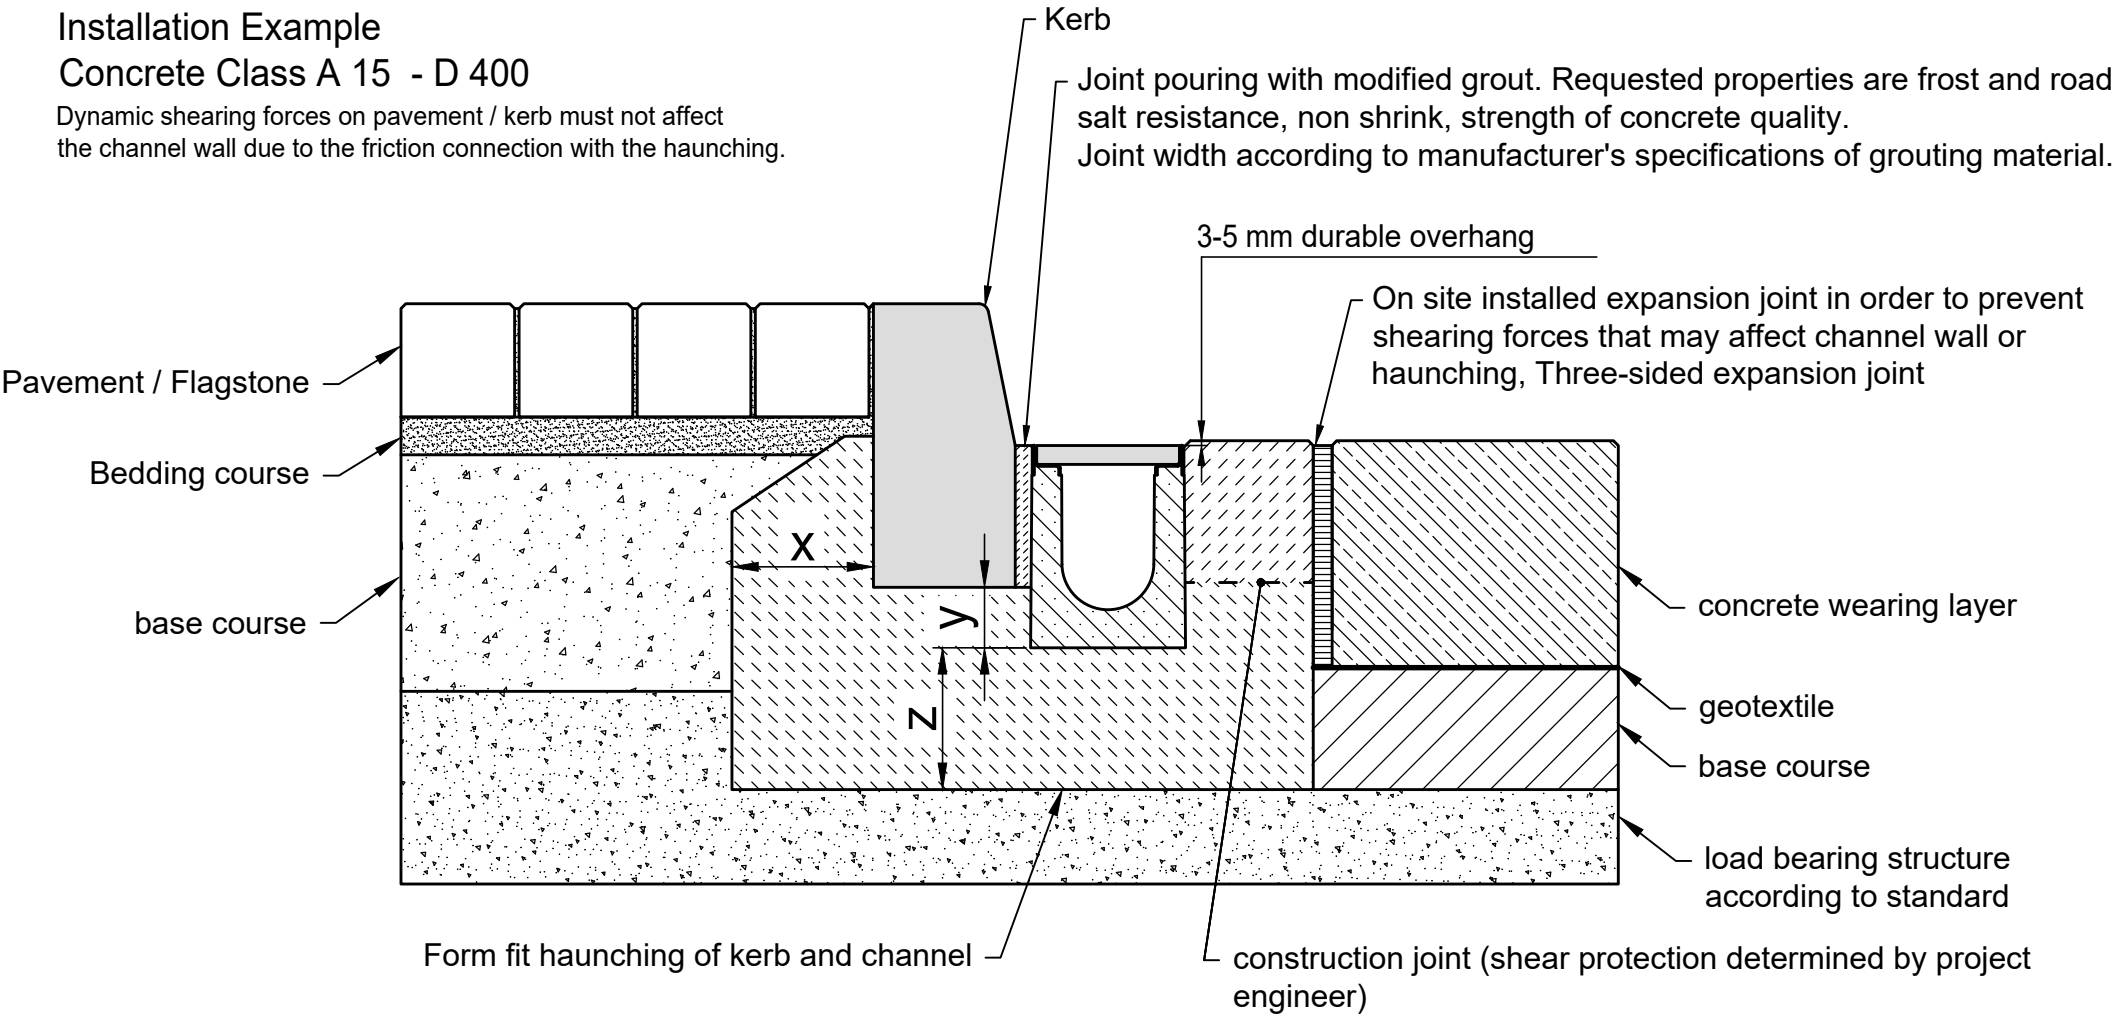

* y ≥ Channel height - 15 cm

Category according to EN 1433 / DIN 19580		A 15	B 125	C 250	D 400**	E 600**	F 900**	Applying to following systems: FASERFIX KS 100, 150, 200, 300		
Foundation: width x / height y / thickness z (in cm)		10 / * / 10	10 / * / 10	15 / * / 15	15 / * / 15					
EN 206-1 / DIN 1045-2	quality of concrete stretcher	C30/37 XF4, XM1	C30/37 XF4, XM1	C30/37 XF4, XM1	C30/37 XF4, XM1					
	without danger of frost on the lateral support	C25/30 X0	C25/30 X0	C25/30 X0	C25/30 X0					
The named concrete quality is a minimum quality		with danger of frost on the lateral support	C25/30 XF3	C25/30 XF3	C25/30 XF3	C25/30 XF3				
The installation examples / advise constantly are adapted to the technical conditions. With new editions older expenditures lose their validity. Before planning or installation please verify the current version at www.hauraton.com In building construction is a sealing layer below the channels necessary. The installation example represents a proven recommendation from HAURATON. The final responsibility for the execution lies with the planner in charge. Specific conditions of the project must be taken into account. ** Installation situations of drainage systems with high dynamic loads (e.g. airports, expressways and maneuvering areas of buses, trucks and forklifts, etc.) are not sufficiently considered in DIN EN 1433. Please contact us for such applications to work out project-specific solutions.				Date: 01.03.2023		Our general installation instructions apply.		Format DIN	A4	 Werkstr. 13 76437 Rastatt Germany Tel. +49 (0) 72 22 9 58-0 info@hauraton.com
								scale	1:8	
				0000023715_ENGLISH.dwg		20		EBBw		
				FF-KS-100 Typ 010 Rinnenunterteil Einbaubeispiel Klasse D 400 in Beton mit Bordstein						